
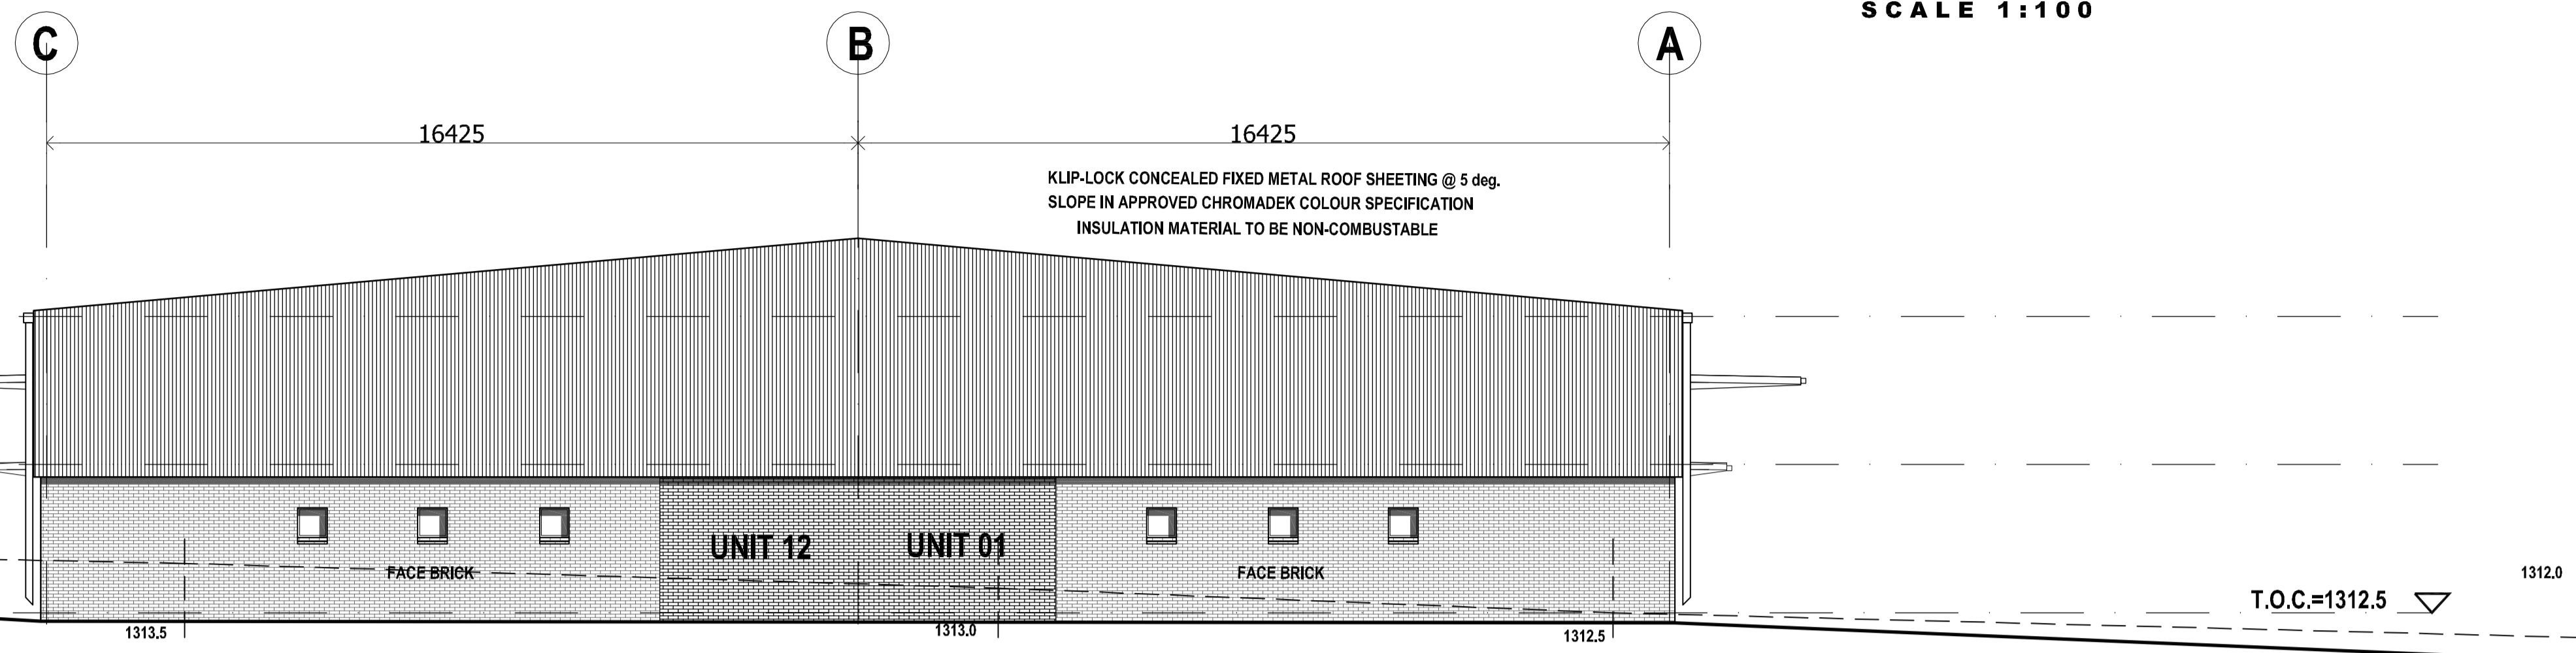



GATE HOUSE
SCALE 1:100

NORTH ELEVATION
SCALE 1:100



SECTION

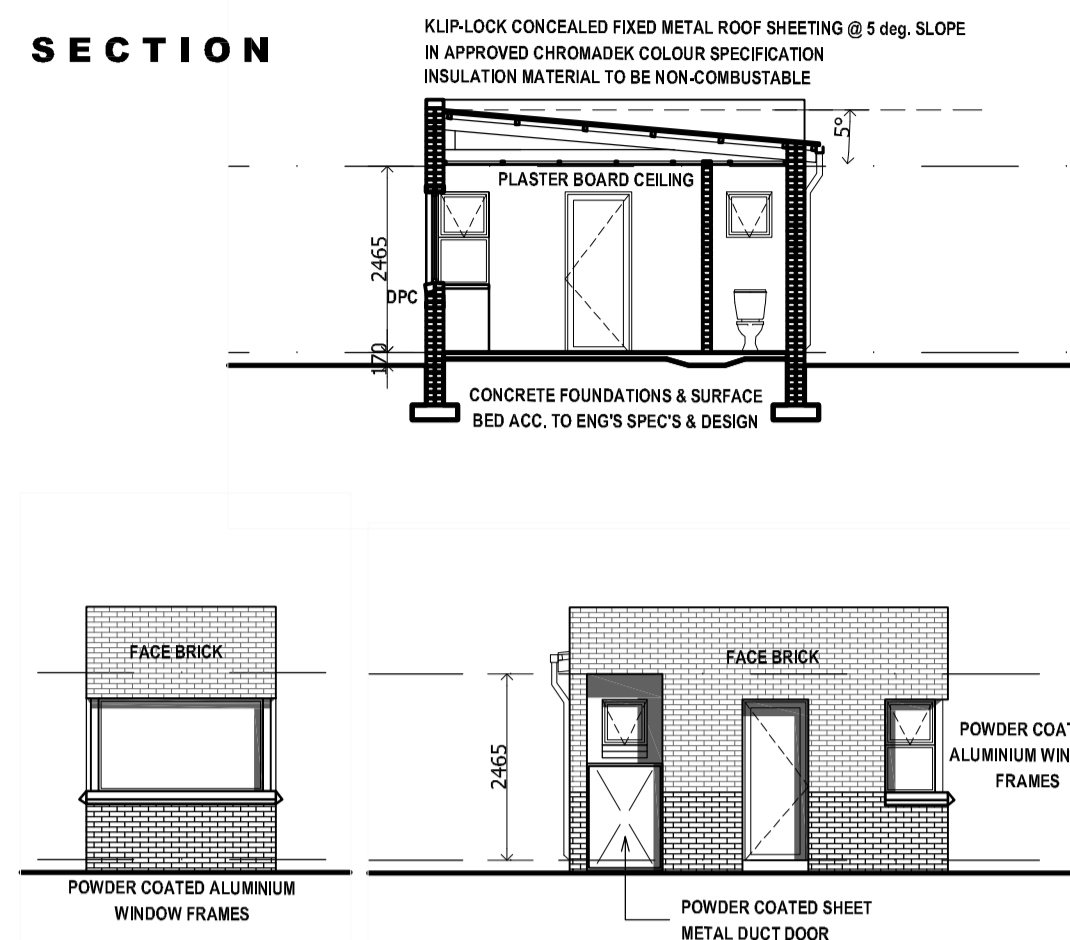

WEST ELEVATION NORTH ELEVATION

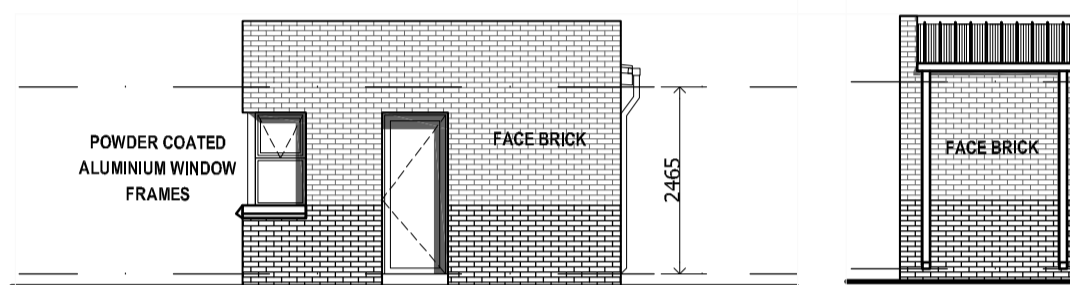


SOUTH ELEVATION EAST ELEVATION

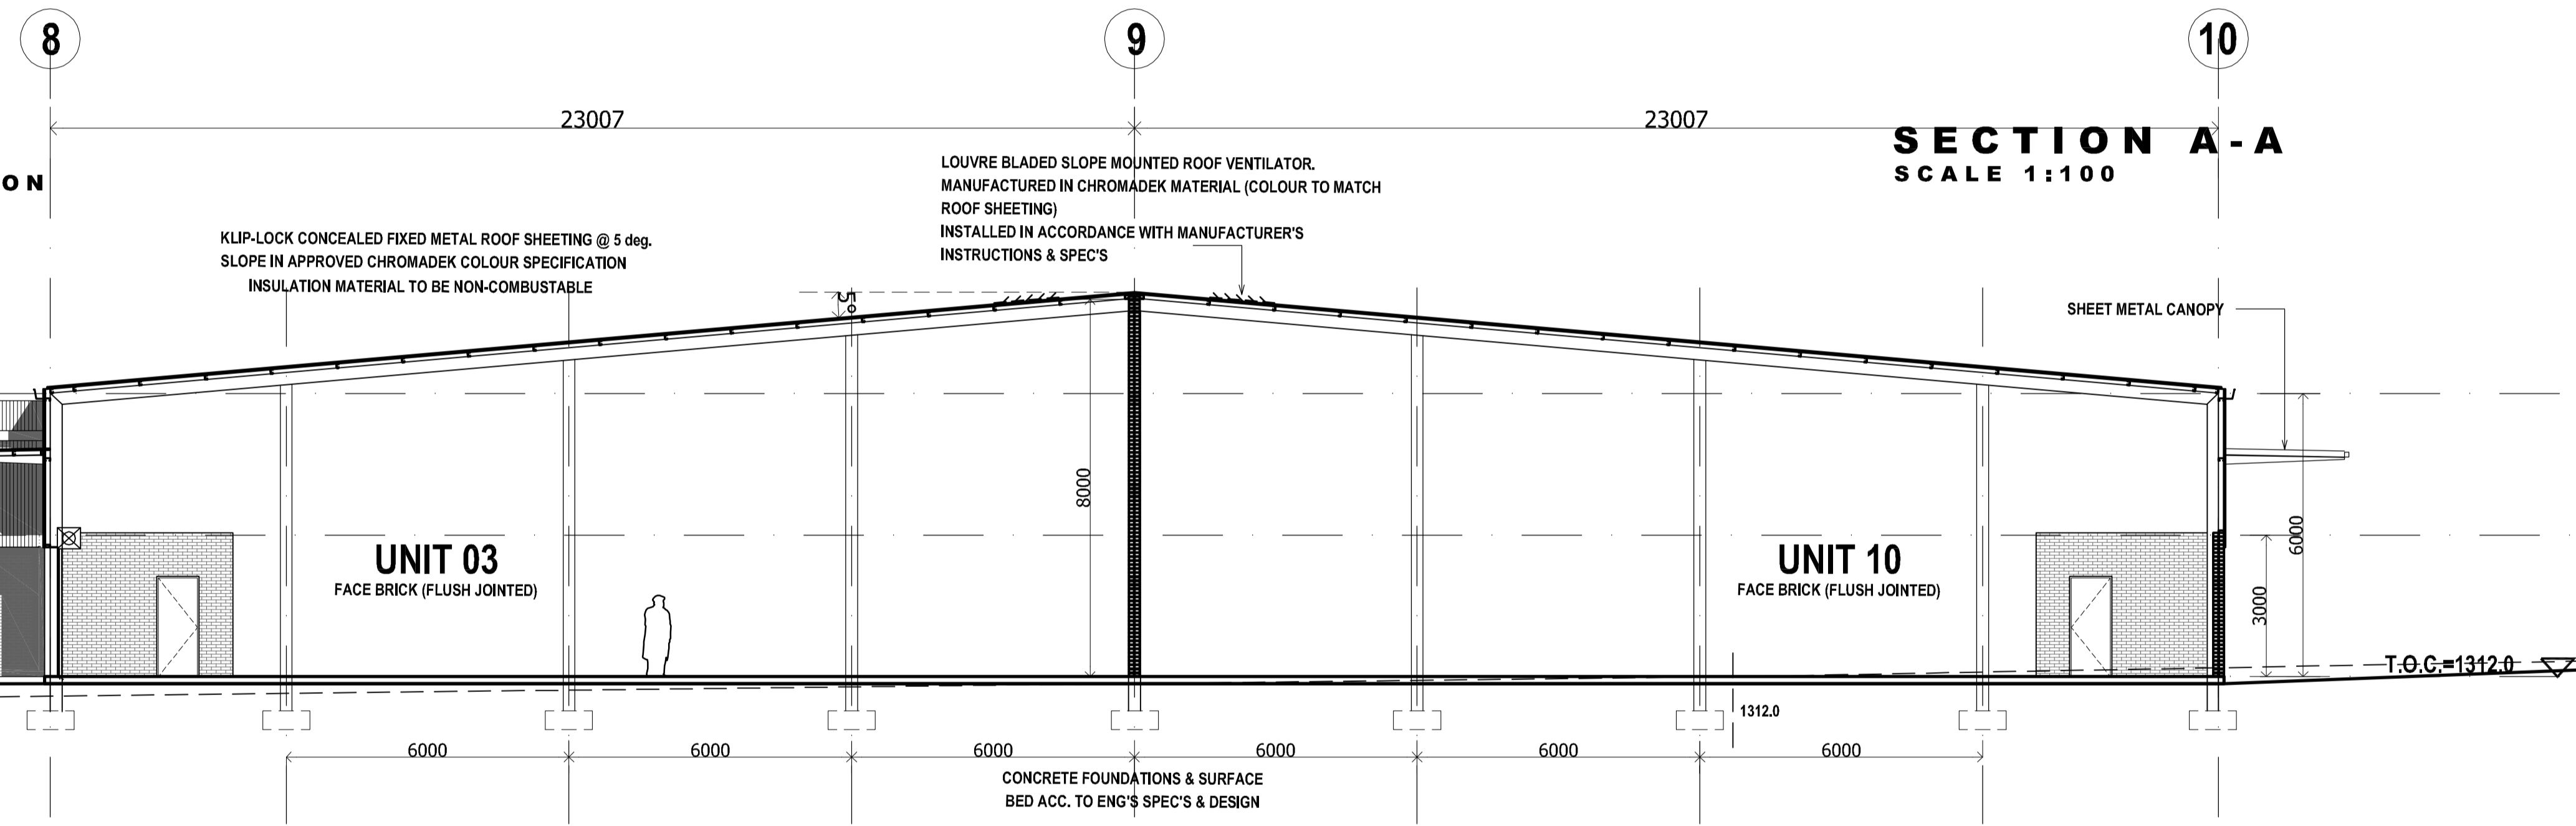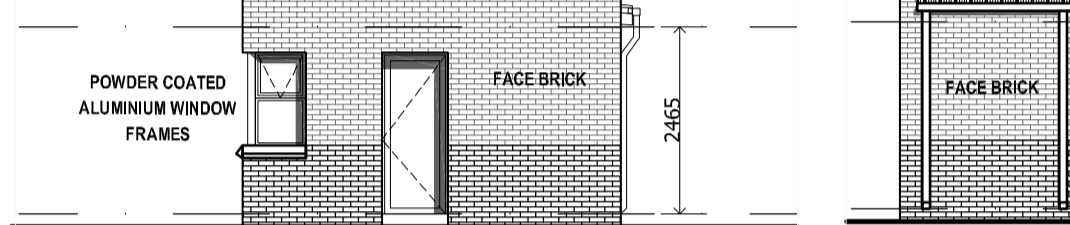


SECTION A-A
SCALE 1:100

SECTION B-B
SCALE 1:100

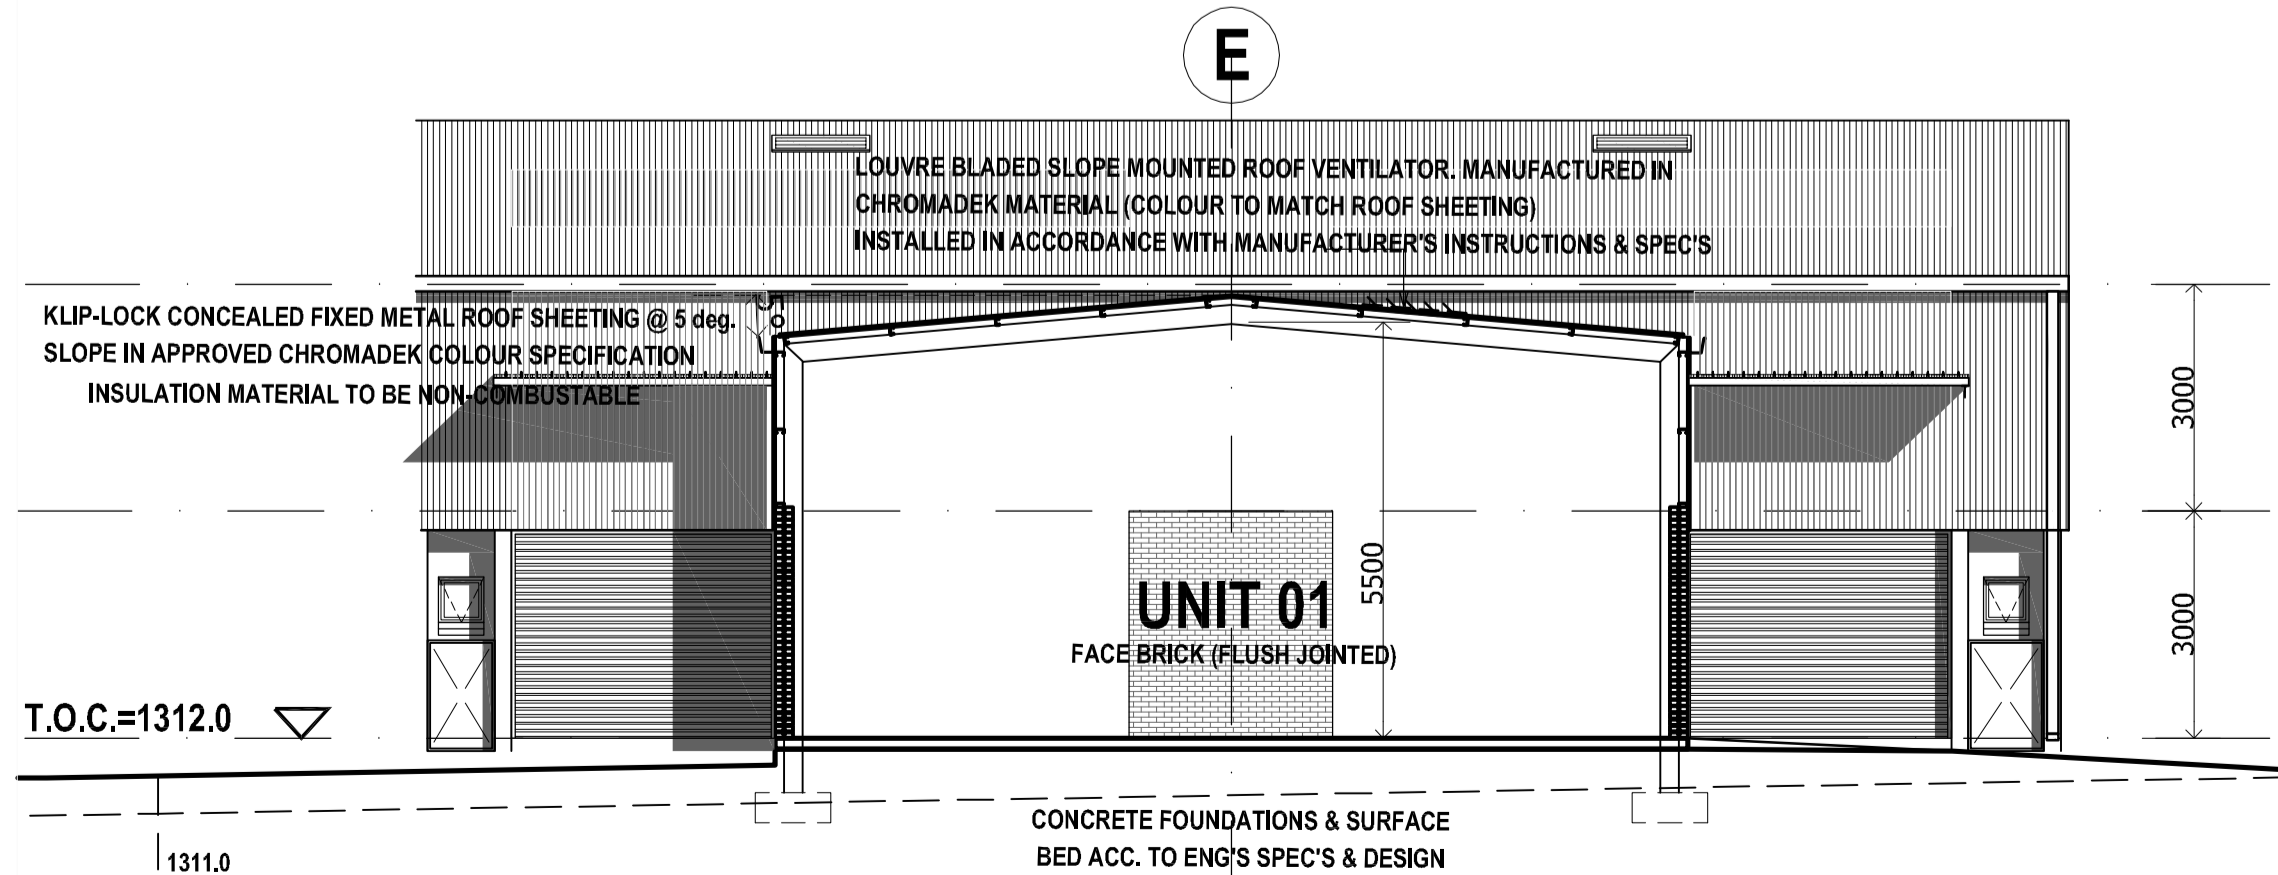

SECTION C-C
SCALE 1:100

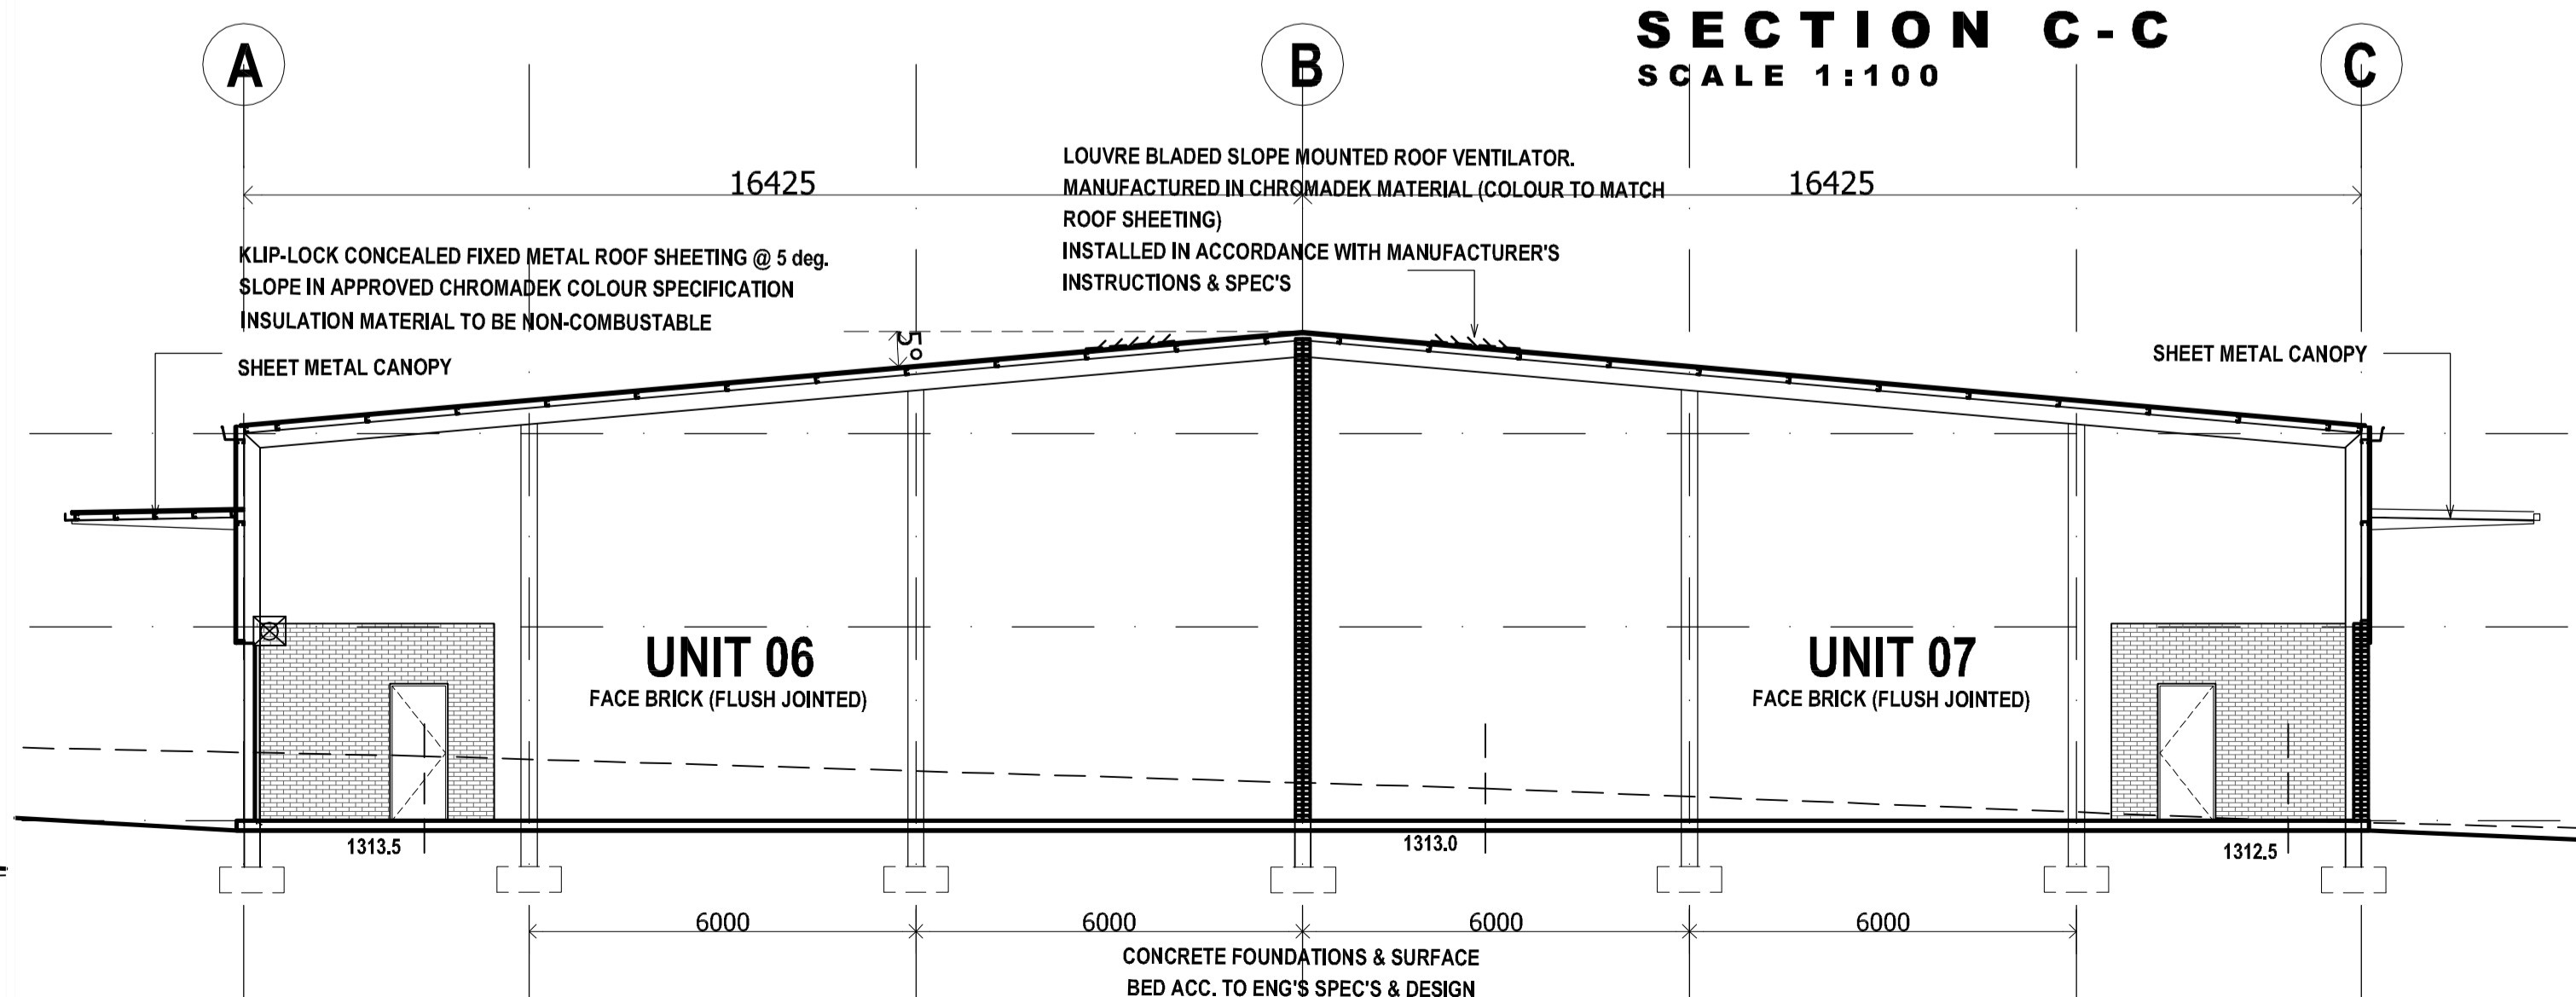

Revision		
No.	Description	Date

Notes
 Geysers to comply with SABS 0254
 Chimneys to comply with Part V of NBR
 Glazing to comply with NBR 0137 according to the SANS 10137
 All traps to be anti-vec

Drawing index

01 SITE PLAN	04 SKETCH PLAN
02 FLOOR PLANS	05 WORKING DRAWING
03 ELEVATIONS	06 SECTION A-A
04 ROOF SECTIONS	07 FLOOR COUNCIL PLAN
05 WINDOW SCHEDULES	08 DOOR SCHEDULES
06 DOOR SCHEDULES	09 CHIMNEY
07 CHIMNEY	10 GLAZING DETAILS
08 TRAP LAYOUTS	11 TRAP INSTALLATIONS
09 OTHER SCHEDULES	



Ashlea Gardens Office Park
 Building 3, 1st Floor,
 180 Garstfontein Avenue
 PO Box 35862
 Menlo Park 0102
 Tel: (012) 460-1776/7
 Fax: (012) 460-4059
 E-Mail: admin@atrium.co.za
 JH NEETHLING Pr Arch (Reg no. 2977)
 WJ DE KLERK Pr Arch (Reg no. 3638)

Client
 RAINBOW PLACE PROPERTIES
 2011/007754/07

Project
 ERF 521
 N4 GATEWAY
 WILLOW PARK MANOR
 X65

ELEVATIONS

Date	01 DEC 2015
Drawn by	RVB
Checked by	
Scale	N/A
Project number	2015-632
Type	
Sheet no.	203
Rev. no.	02

Die ontwerp op hierdie tekening bly die eiendom van die argitek - Kopiereg Voorbehou - Alle afmetings moet op terrein nagegaan word voor enige werk begin word. Enige foute moet onmiddellik aan die argitek gerapporteer word. Hierdie tekening mag nie afgeskaal word nie.