


Revision	Description	Date
No.1		


EAST ELEVATION

SCALE 1:100

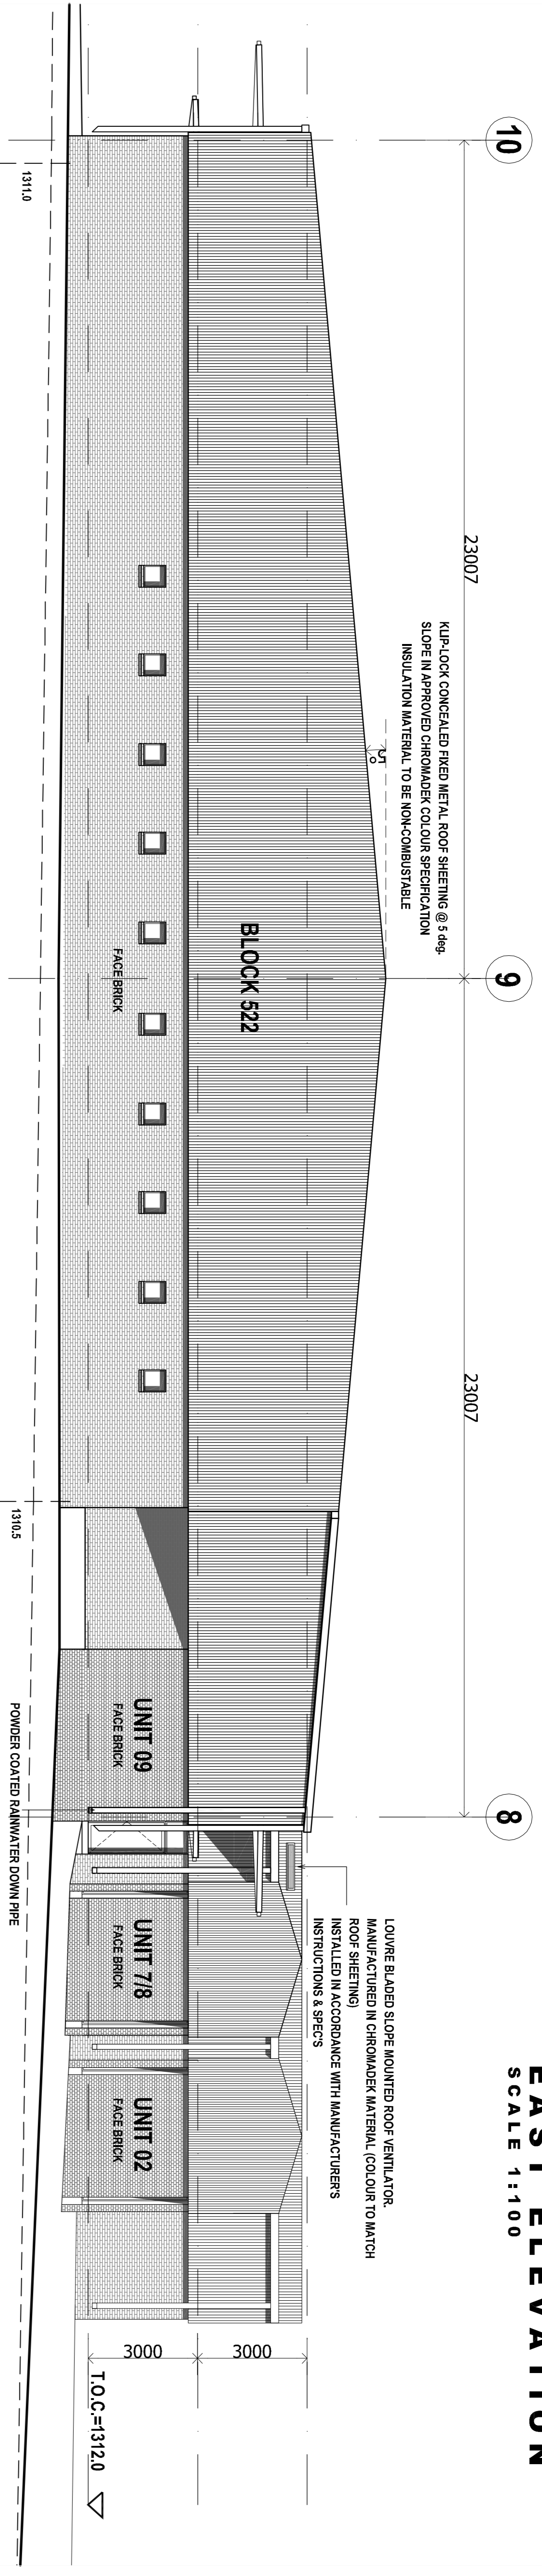


NORTH ELEVATION PART 01

SCALE 1:100

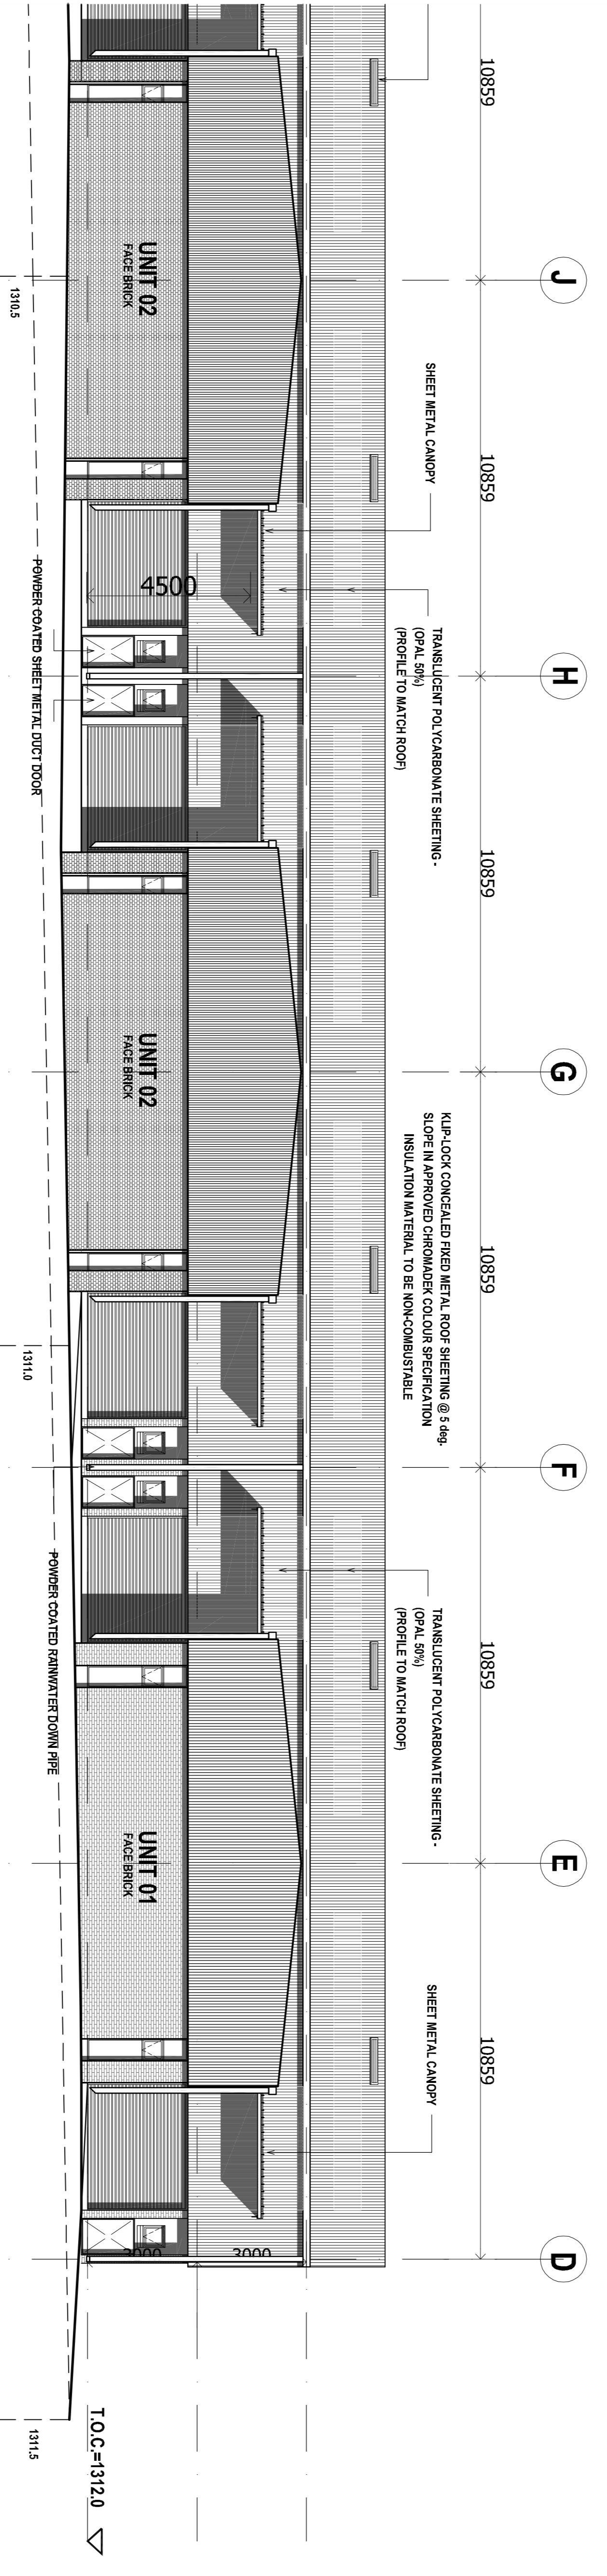

NORTH ELEVATION PART 02

SCALE 1:100

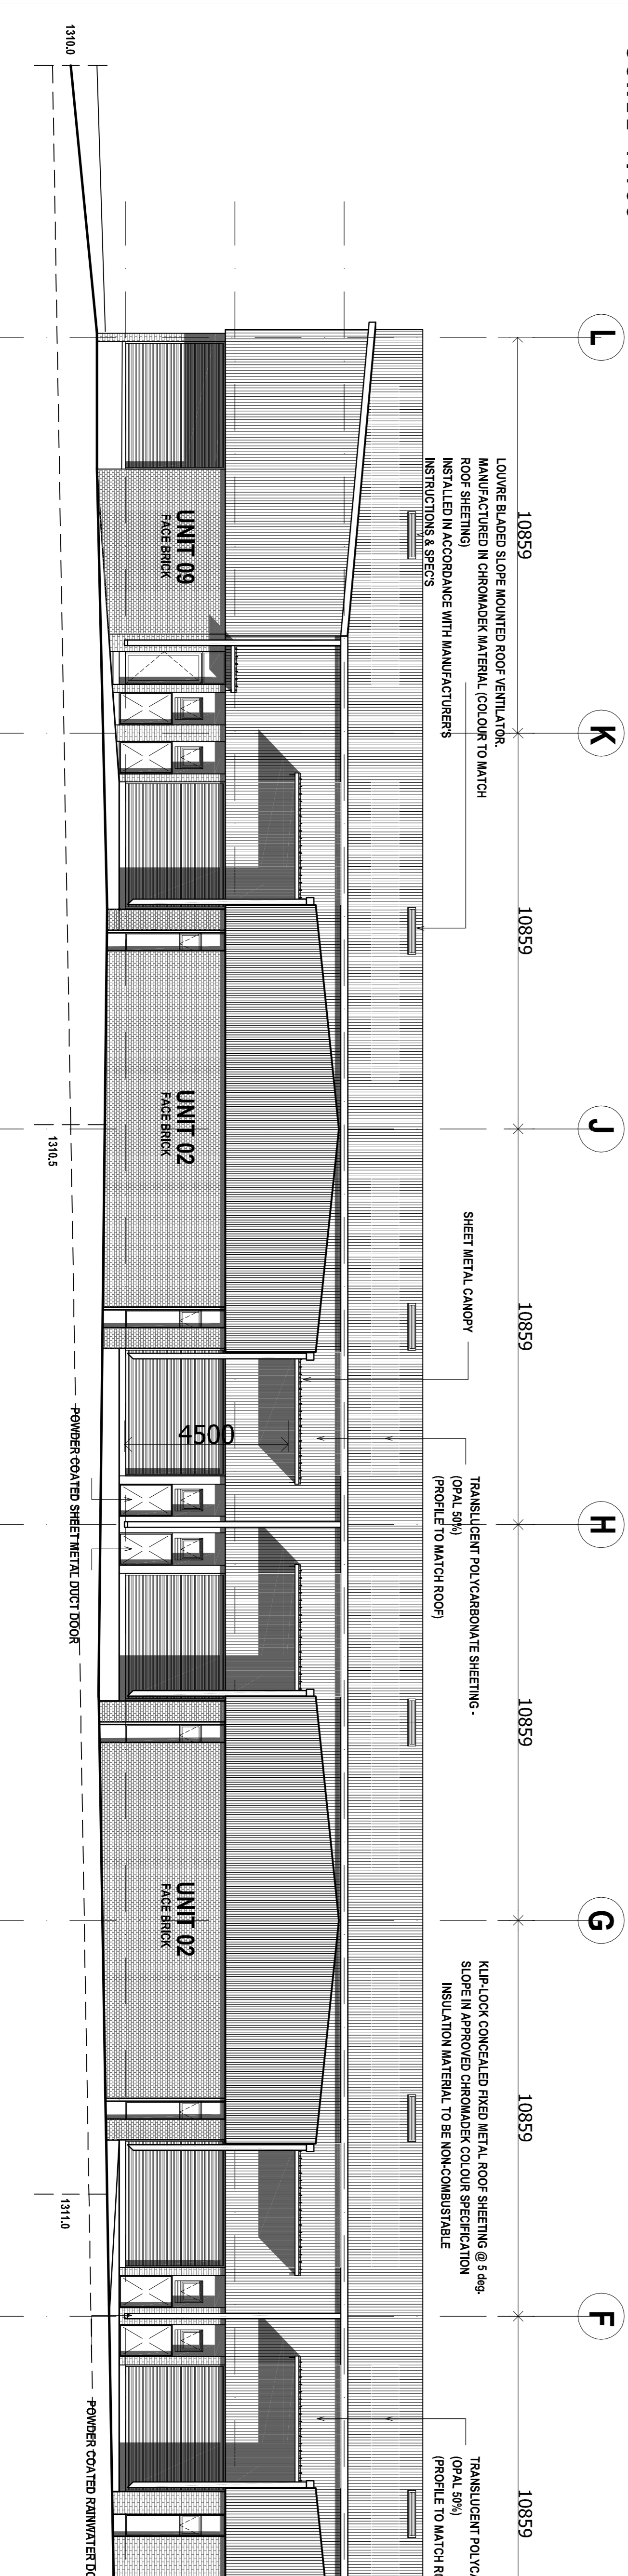

Notes
 Drawings to comply with SABS 0204
 Drawings to comply with Part 4 of SANS 10400
 Drawings to comply with Part 4 of SANS 10400
 All steps to be indicated

Drawing Index

1	SECTION 2-2	1	SECTION 2-2
2	SECTION 3-3	2	SECTION 3-3
3	SECTION 4-4	3	SECTION 4-4
99	SECTION 100-100	99	SECTION 100-100

atrium
ARCHITECTS

Asilia Gardens Office Park
 Building 3, 1st Floor,
 80 Gasstonham Avenue
 PO Box 33992
 Melrose Park 0102
 Tel: (012) 480-1787
 Fax: (012) 480-1787
 E-Mail: admin@atrium.co.za
 JH NENTLING Pr Arch (Reg no. 2077)
 WJ DE KLERK Pr Arch (Reg no. 3630)

Client
 RAINBOW PLACE
 PROPERTIES
 2011/007754/07

Project
 ERF 522
 N4 GATEWAY
 WILLOW PARK MANOR
 X65

ELEVATIONS

Date: 01 DEC 2015
 Drawn by: RVB
 Checked by: N/A

Project number: 2015-632
 Type: Sheet no. 201
 Rev. no. 02

The ontwerp op hierdie tekening is deur die ontwerp- en tekeningskantoor van die ontwerper vervaardig. Hierdie tekening mag nie gebruik word sonder die skriftelike toestemming van die ontwerper.