



Revision		
No.	Description	Date

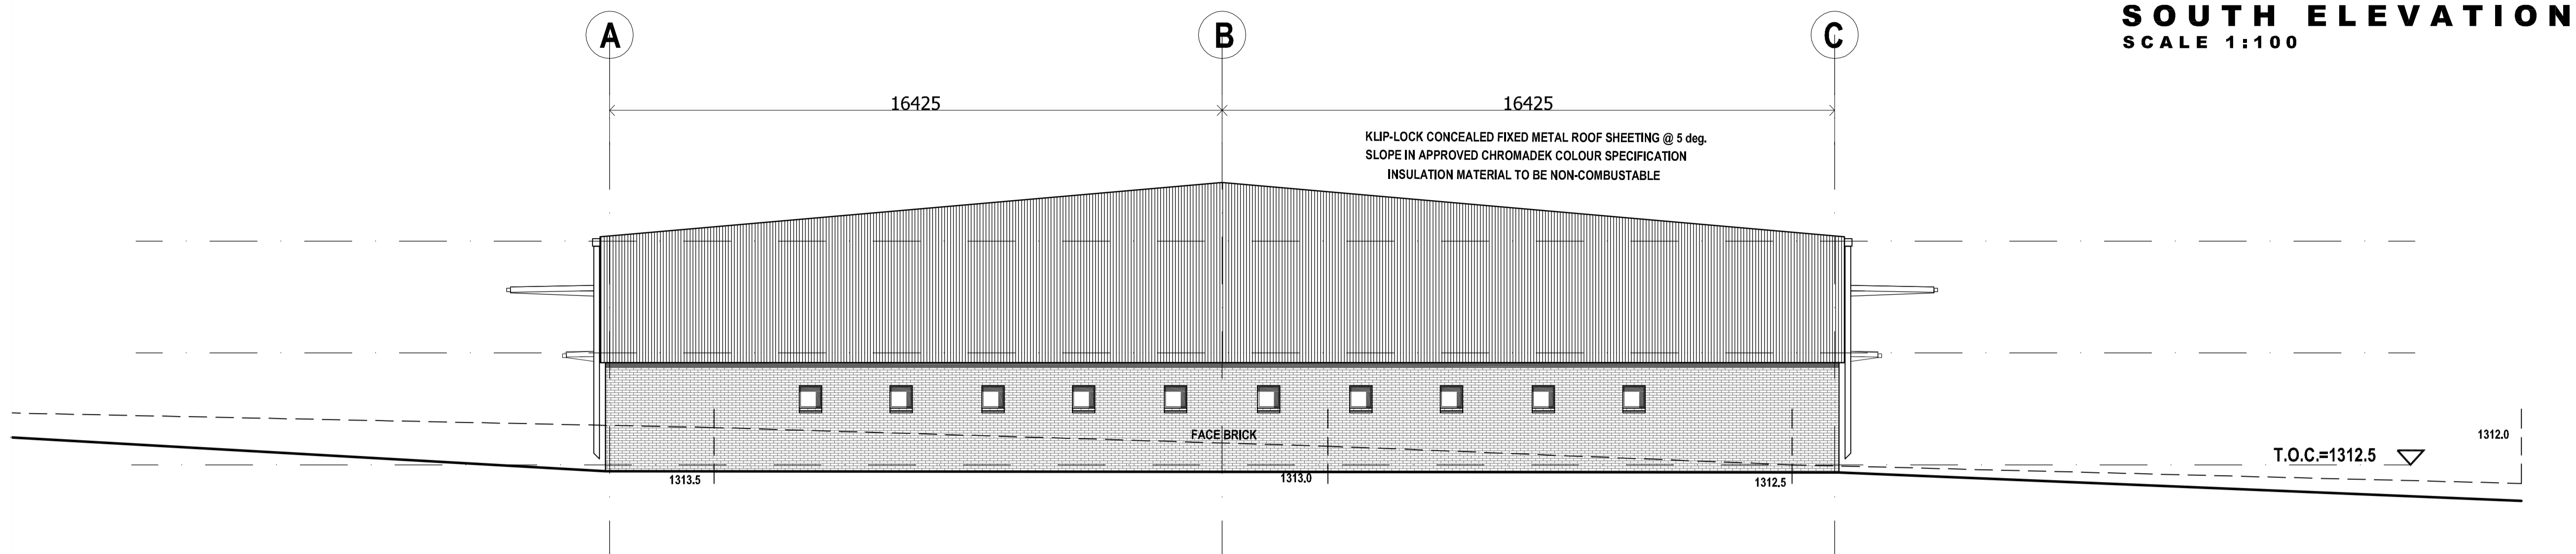

SOUTH ELEVATION
SCALE 1:100

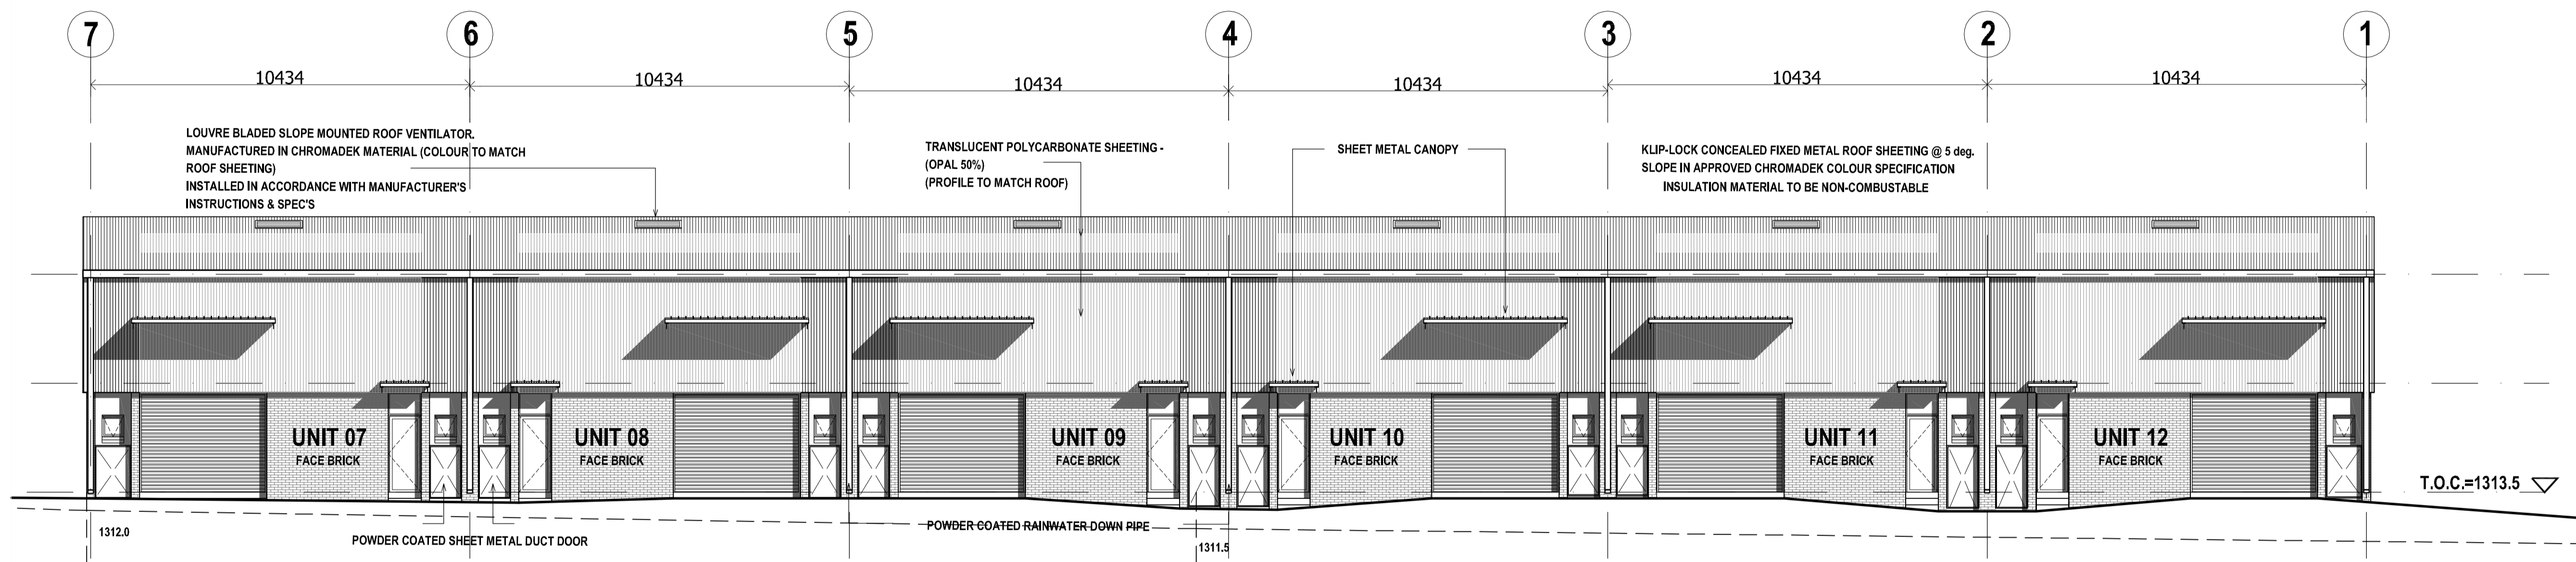

EAST ELEVATION
SCALE 1:100

Notes
 Geysers to comply with SABS 0254
 Chimneys to comply with Part V of NBR
 Glazing to comply with NBR 0137 according to the SANS 10137
 All traps to be anti-vac


Drawing index

00: SITE PLAN	SK: SKETCH PLAN
01: PLANS	WD: WORKING DRAWINGS
02: ELEVATIONS	SDP: SITE DEVELOPMENT PLAN
03: SECTIONS	CP: COUNCIL PLAN
04: WINDOW SCHEDULES	CP: COUNCIL PLAN
05: DOOR SCHEDULES	CP: COUNCIL PLAN
06: DETAILS	
07: CONSTRUCTION DETAILS	
08: JOINERY DETAILS	
09: OTHER SCHEDULES	



Ashlea Gardens Office Park
 Building 3, 1st Floor,
 180 Garstfontein Avenue
 PO Box 35862
 Menlo Park 0102
 Tel: (012) 460-1776/7
 Fax: (012) 460-4059
 E-Mail: admin@atrium.co.za
 JH NEETHLING Pr Arch (Reg no. 2977)
 WJ de KLERK Pr Arch (Reg no. 3538)

WEST ELEVATION PART 02
SCALE 1:100

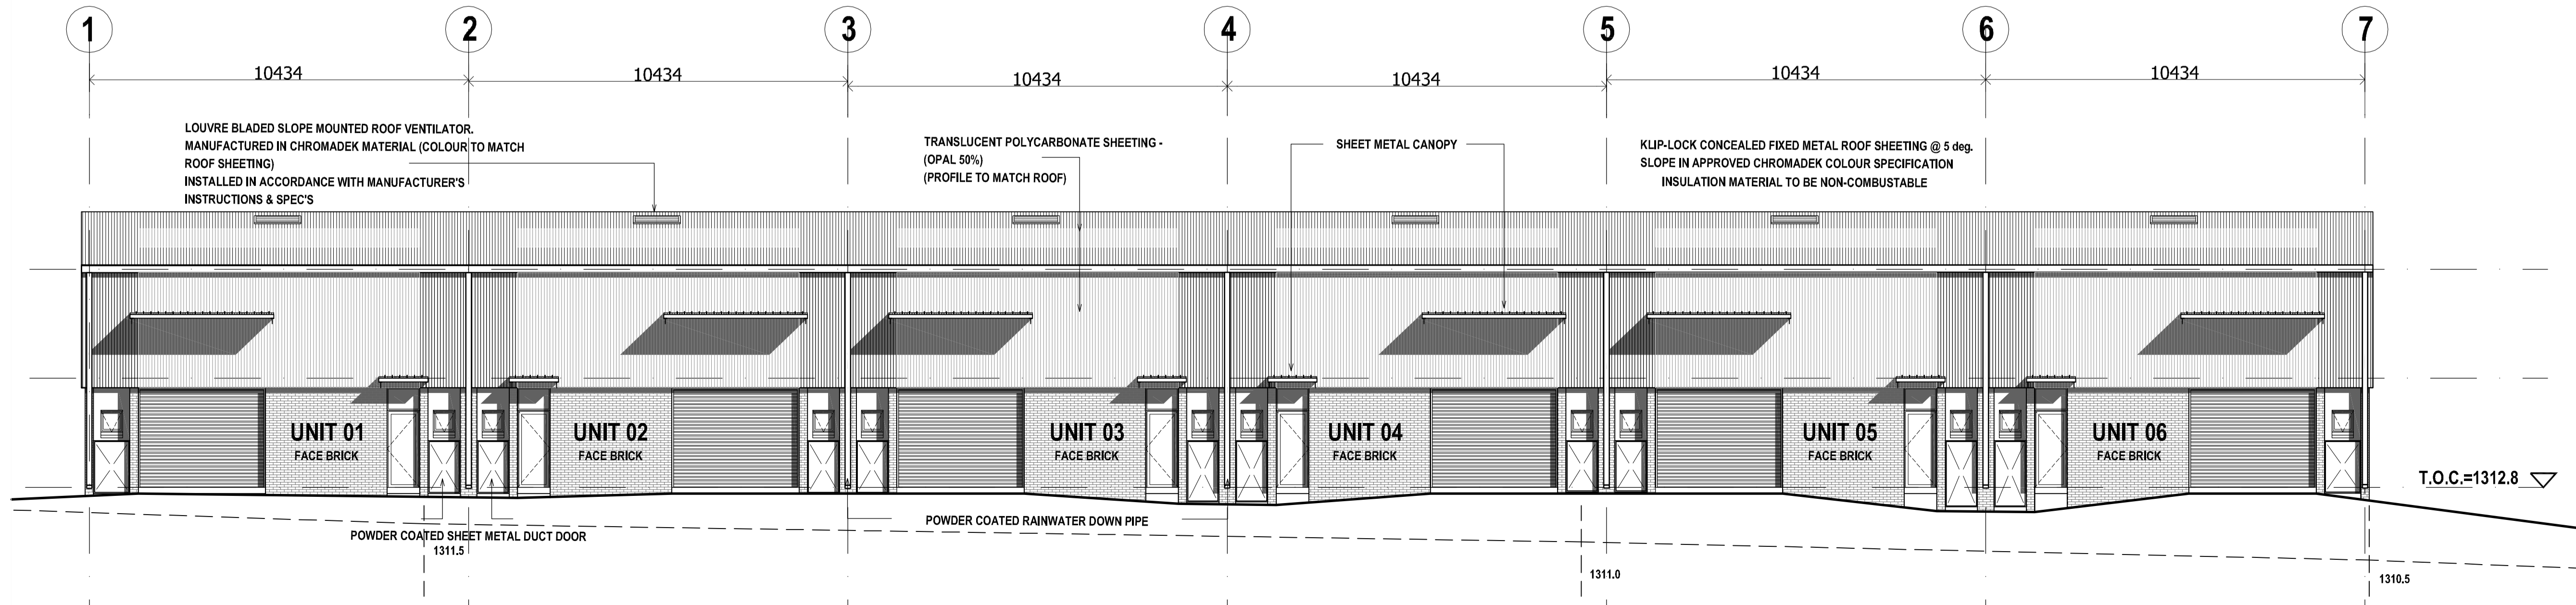

Client
 RAINBOW PLACE PROPERTIES
 2011/007754/07

Project
 ERF 521
 N4 GATEWAY
 WILLOW PARK MANOR
 X65

ELEVATIONS

Date: 01 DEC 2015
 Drawn by: RVB
 Checked by:
 Scale: N/A

Project number: 2015-632
 Type:
 Sheet no.: 202
 Rev. no.: 02

Die ontwerp op hierdie tekening bly die eiendom van die argitek - Kopiereg Voorbehou - Alle afmetings moet op terrein nagegaan word voor enige werk begin word. Enige foute moet onmiddellik aan die argitek gerapporteer word. Hierdie tekening mag nie afgeskaal word nie.